


Plani i katit te pare

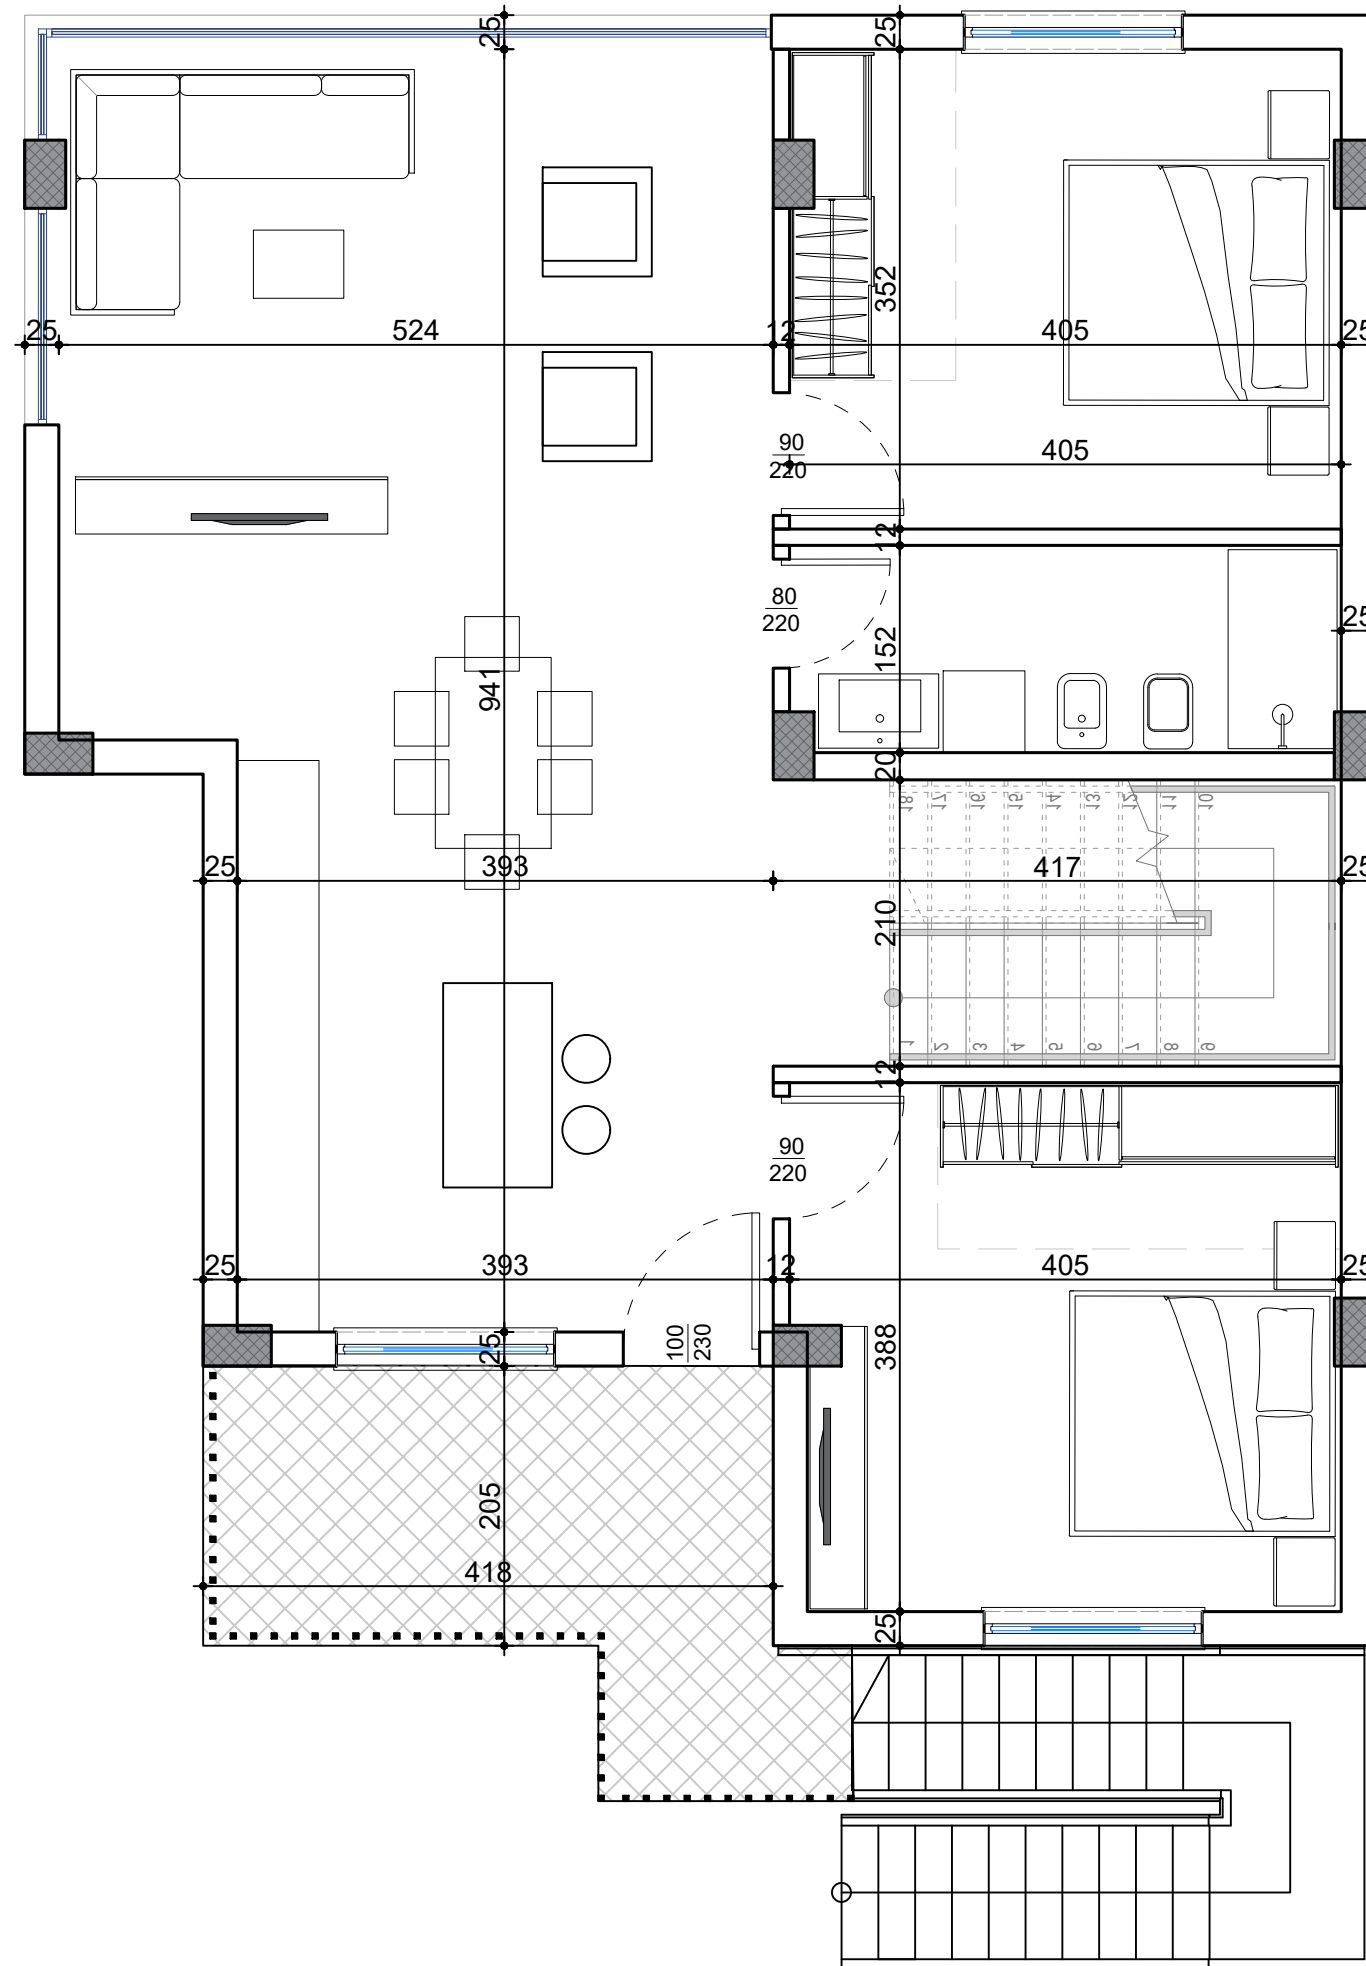

Plani i katit te dyte

